


UCO BANK, CHHANI BRANCH, VADODARA

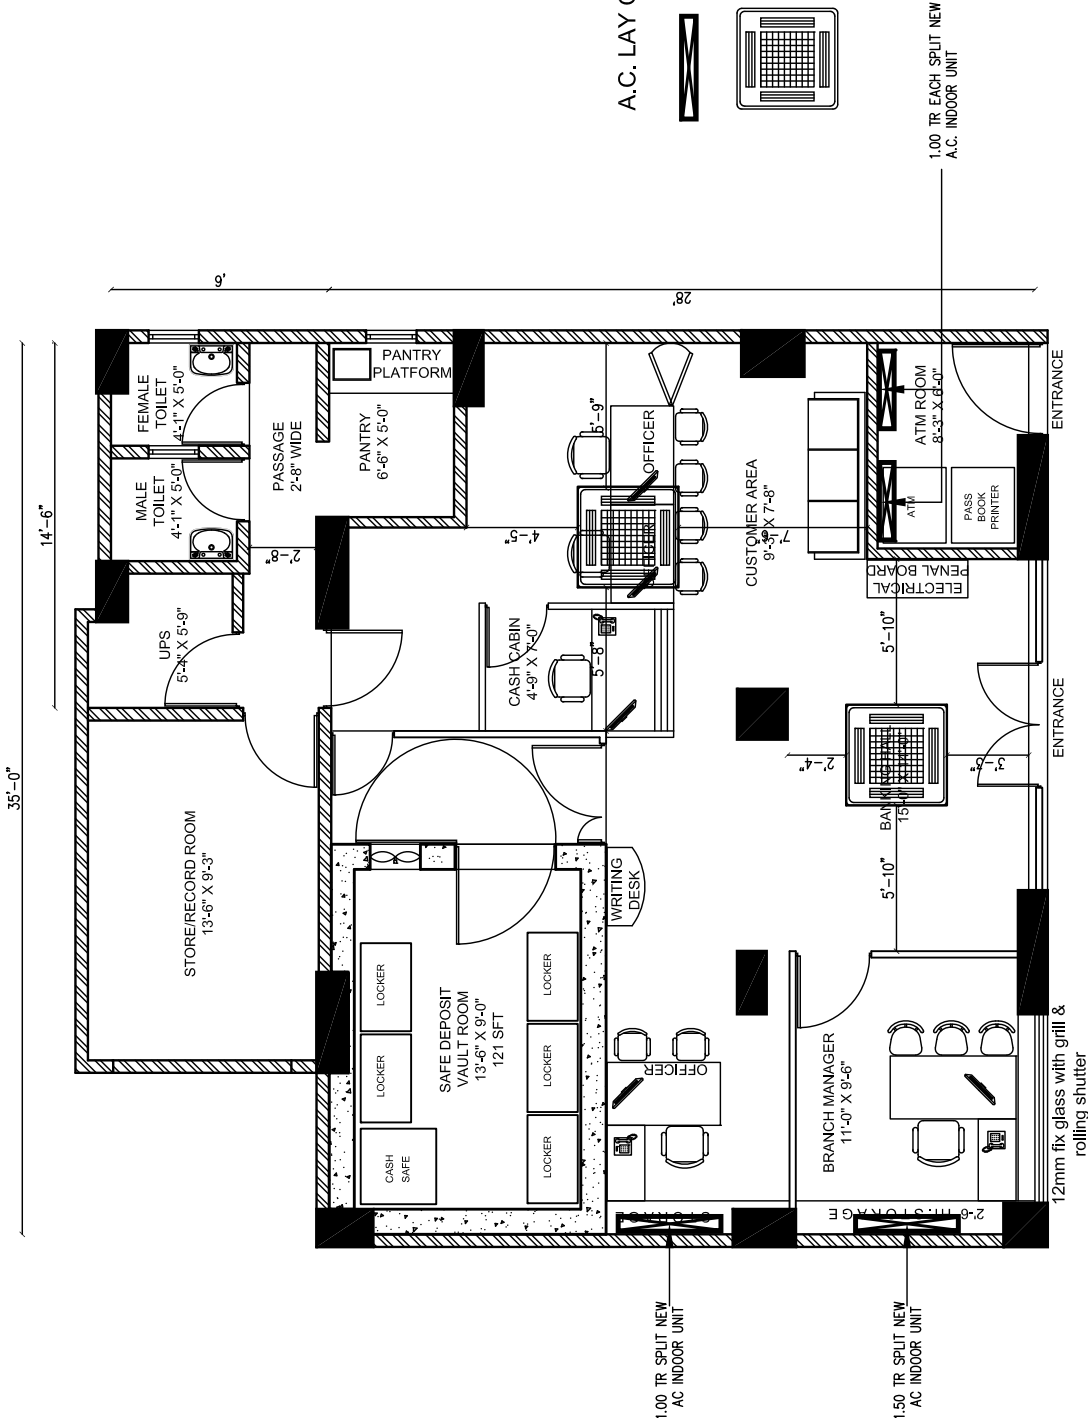

GROUND FLOOR PLAN

ALTERNATIVE - 5A


NOTE : REVISED AS PER SUGGESTION GIVEN BY H.O. ON 01-03-2025.

A.C. LAY OUT PLAN

1.00 TR & 1.50 TR SPLIT  
A.C. INDOOR UNIT

2.00 TR CASSETTEE  
A.C. INDOOR UNIT

1.00 TR EACH SPLIT NEW  
A.C. INDOOR UNIT

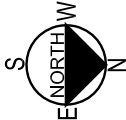

BIMAL TALATI

ARCHITECTS & INTERIOR DESIGNERS,  
304, PRESIDENT HOUSE,  
OPP. C.N. VIDYALAYA,  
AMBAWADI,  
AHMEDABAD - 380 006  
INDIA.  
PHONE - 079 26421682, 9408994093  
Email : bimaltalati@gmail.com